


ANGLIN ST.

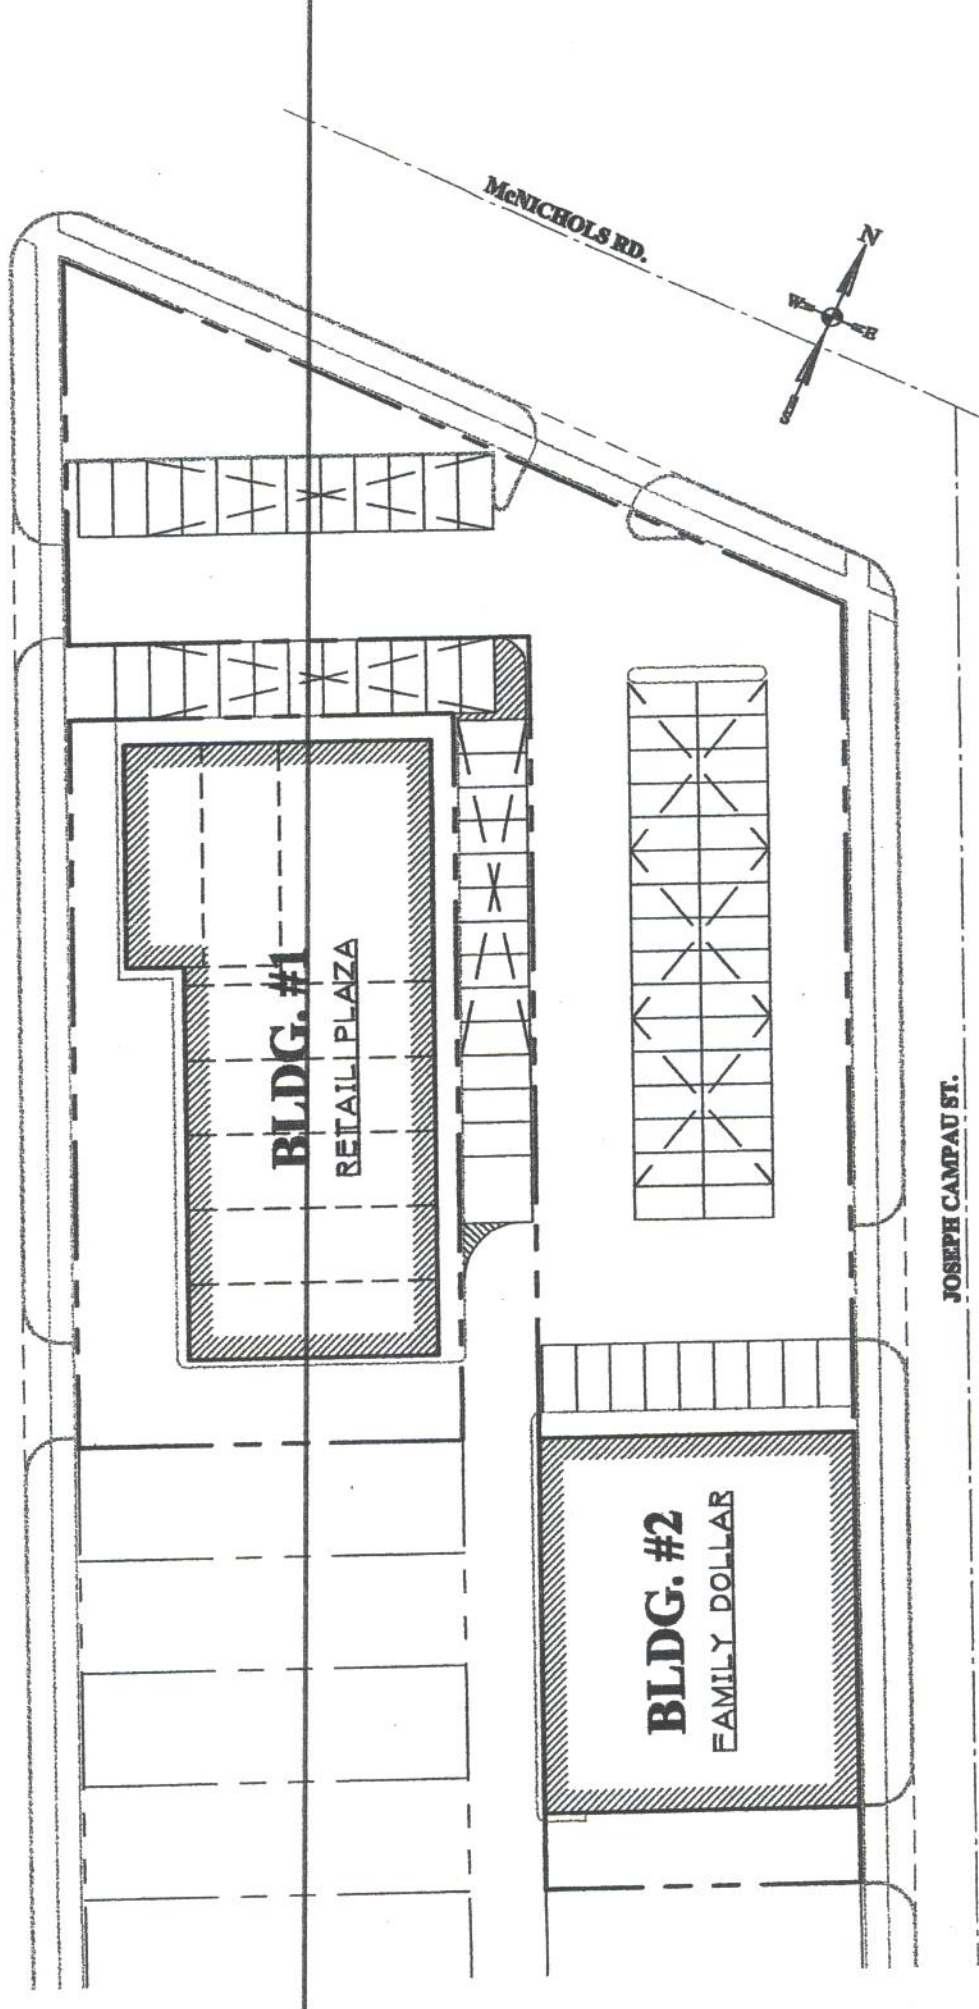

JOSEPH CAMPAU ST.

FAMILY DOLLAR PLAZA MAY 07, 2004

McNICHOLS ROAD & JOSEPH CAMPAU ST.
DETROIT, MICHIGAN

SITE PLAN

SCALE: 1" = 50'-0"

