


N
SCALE 1"=20'

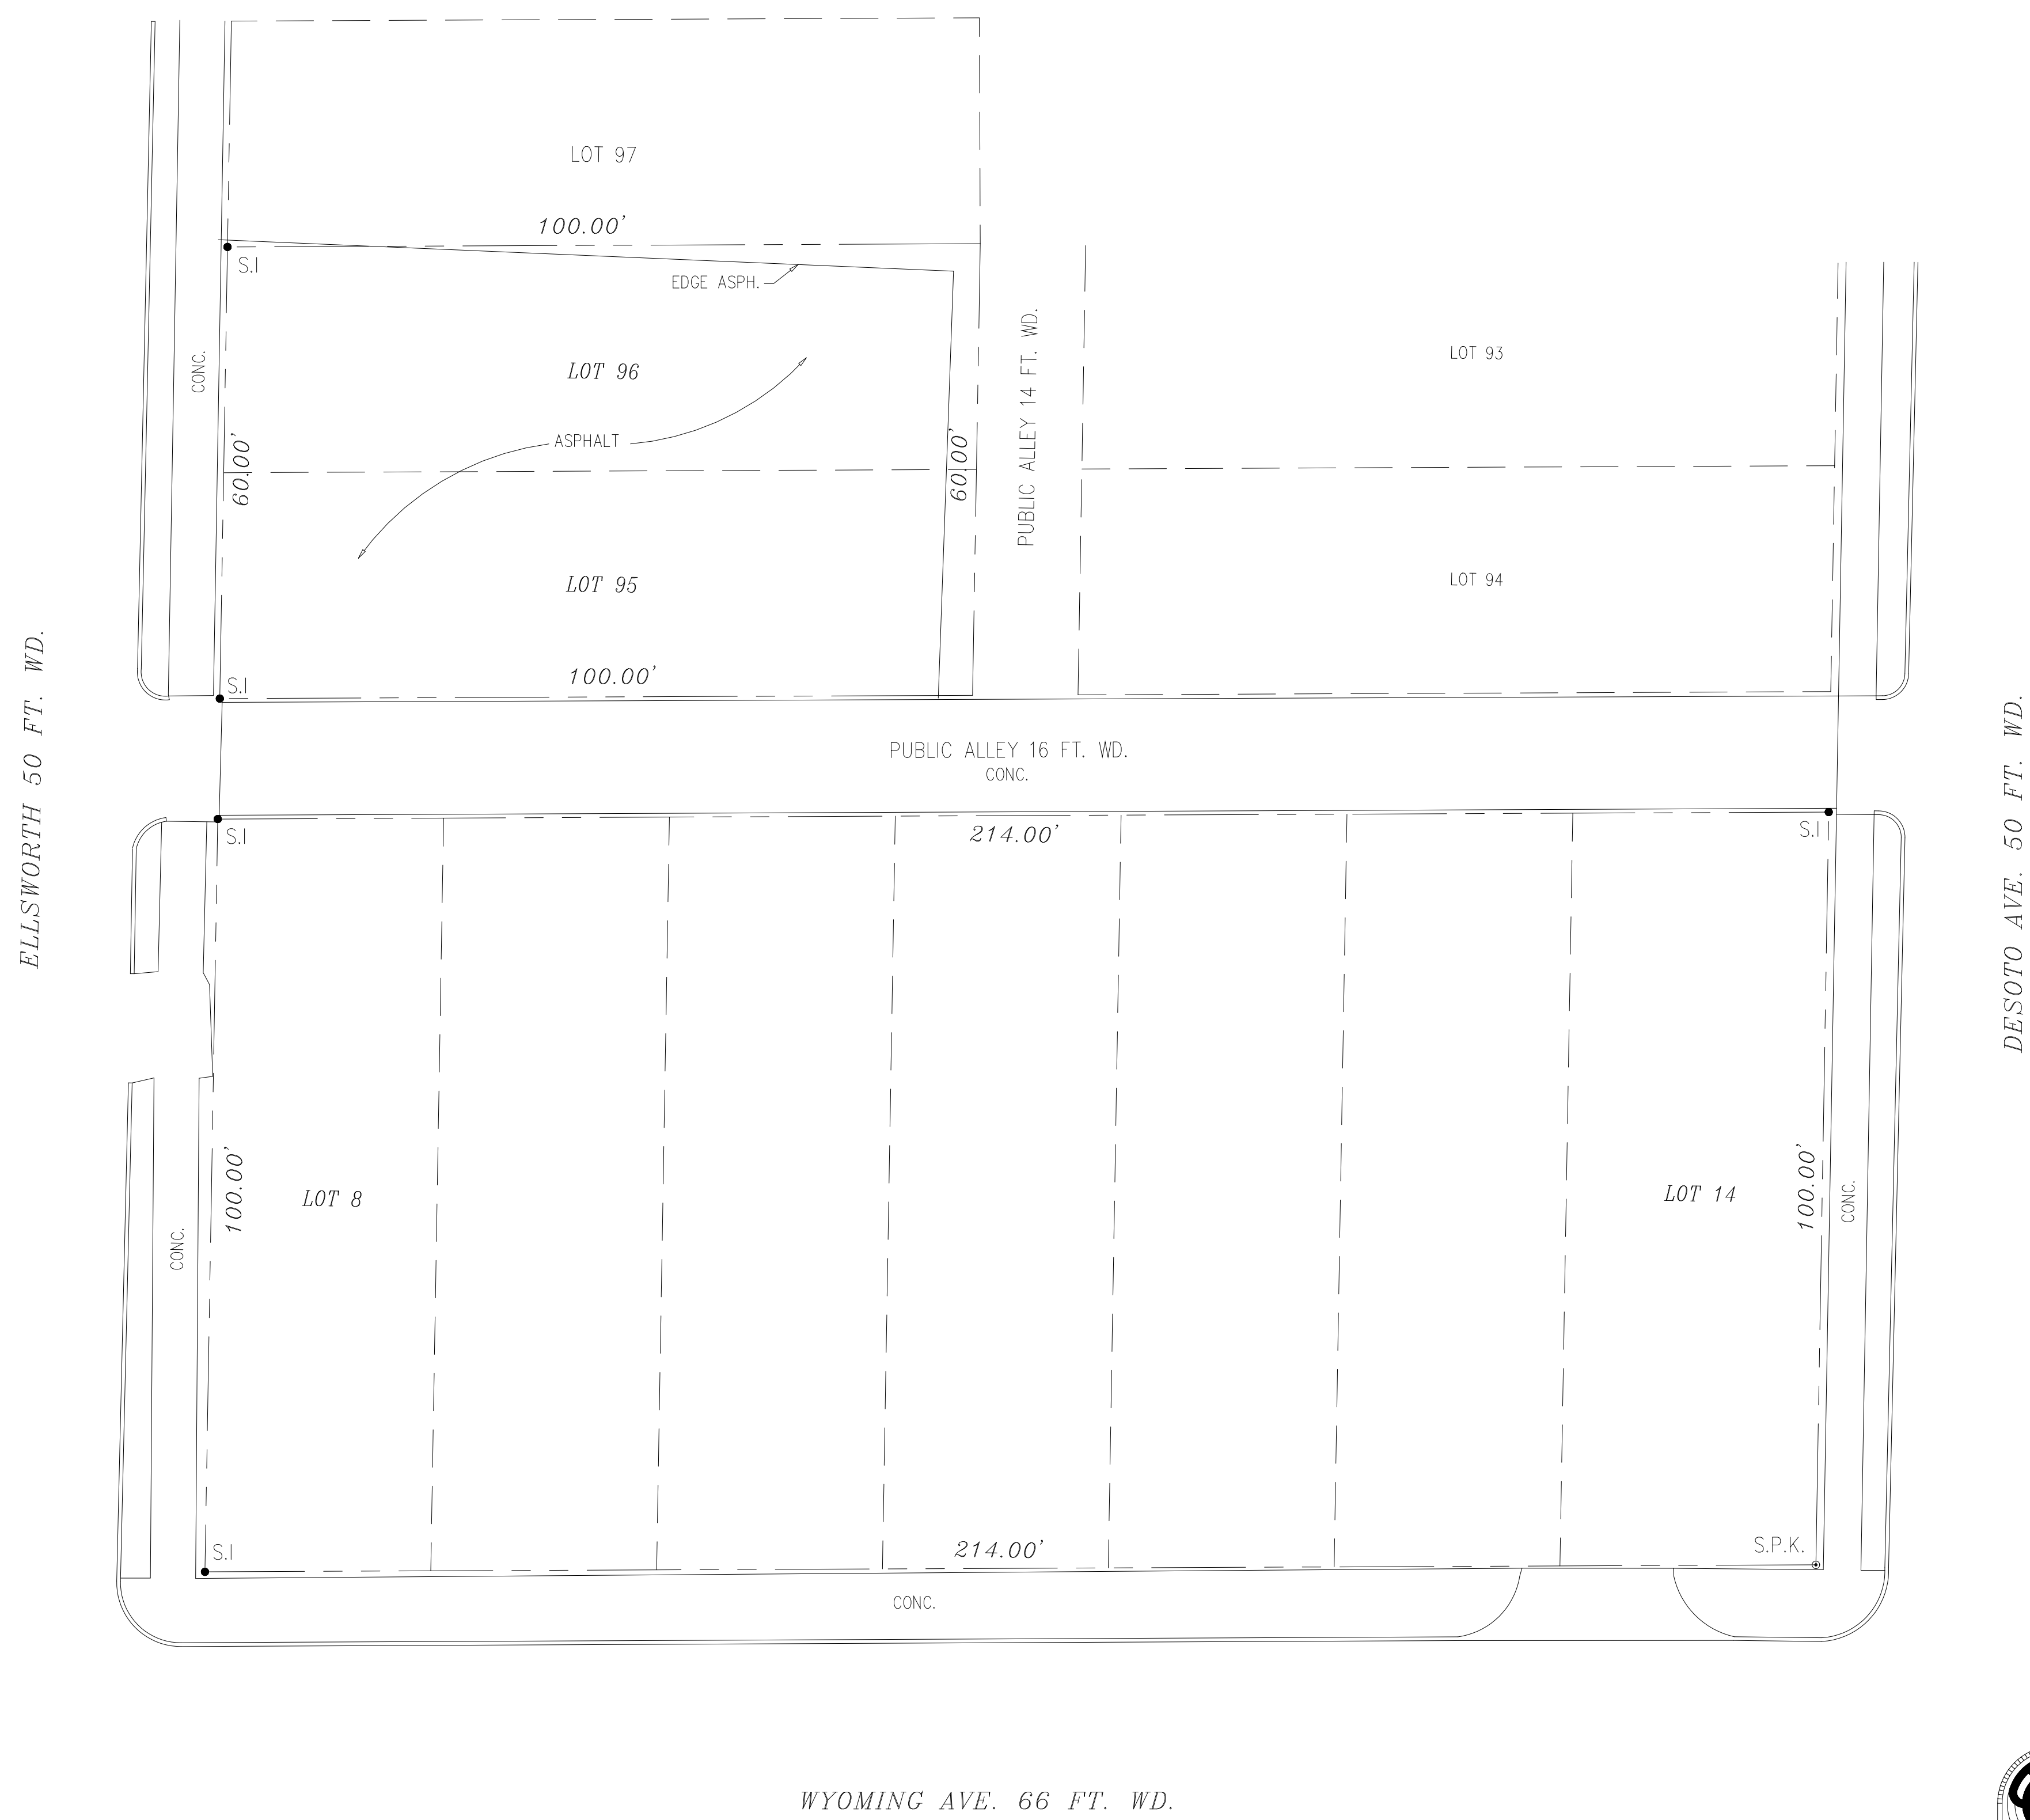


PROPERTY DESCRIPTION

LOTS 8 THROUGH 14 INCLUSIVE, ALSO LOTS 95 AND 96 "LEY'S SUB", OF THE WEST 1/2 OF LOT 14 OF THE HARPER TRACT, SEC 21, T. 1S., R. 11E., GREENFIELD VILLAGE (NOW CITY OF DETROIT), AS RECORDED IN LIBER 15 OF PLATS, PAGE 71, W.C.R. .

I HEREBY CERTIFY THAT THIS SURVEY WAS PREPARED BY ME OR UNDER MY DIRECT SUPERVISION, THAT I AM A DULY REGISTERED LAND SURVEYOR UNDER THE LAWS OF THE STATE OF MICHIGAN.

- S.P.K. SET P.K. NAIL
- S.I. SET IRON

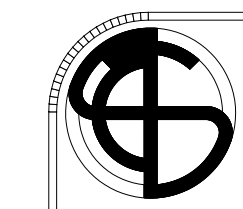

SURVEY TECH. CORP.
 LAND SURVEYING CIVIL ENGINEERING
 607 LETTS ROAD, OAKLAND, MI 48363
 TEL (248) 670-6556 FAX (248) 377-8883

PROPERTY SURVEY

CLIENT: BACALL DEVELOPMENT

SCALE: 1"=20'	DATE: 10-30-06	JOB # : 06133	SHEET:
DRAWN BY: M.M.F	CHECKED BY: A.H.	APPROVED BY:	